



2


1500

1101

21-8-98

21/8

[Signature]
 கு. வெங்கடேசன்
 மு. கு. வெங்கடேசன்

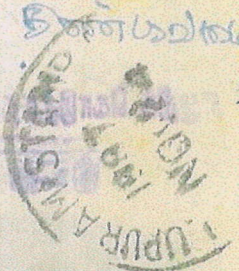

சிறையம் ரூபாய் 50000.00

மதிப்பு ரூபாய் 54000.00

1998 ம் வருடம் ஆகஸ்ட் மாதம் 24ம் தேதி திண்டிவனம் செஞ்சி ரோடில் இயங்கும்

இந்திராகாந்தி ஹெய்ரி மெமோரியல் எஜிதேகதல் கல்சரல் & ச்சேரட்டபுள் டிரஸ்ட்டுக்கு

திரு. வெங்கடேசன் திண்டிவனம் இலாபர்

அதன் தலைவர் கே.சி. ராஜாபாதர் அவர்களுக்கு திண்டிவனம் தாவக்கா கீழ்க் கூடா ஈர்

சிராமத்தில் வசக்கும் திரு. வெங்கடேசன் ரெட்டியார் குமாரர் கே.வி.பக்கவச்சன்

ரெட்டியார் ஆசிய நான் சம்மதித்த எழுதிச் சொடுத்த சிறையம் பத்திரம்

இசறையில் கட்ட சொத்தை நான் கங்குக்குசிறையம் சொடுத்த என் ஆம்ப செலவுக்காக நான் தங்கனிடம் இன்று ரொக்கம் பெற்றுக் கொள்ளுபாய் 50000/-

ஐம்பதாயிரமும் எனக்குசேர்ந்த விட்டபடியால் இன்று முதல் இசறையில் கட்ட சொத்தை

தாங்கள் சர்வ சுதந்திரமாய் தானாதி விமிய விக்சிறையங்களுக்கு யோக்கியமாய் ஆண்டு

அனுபவித்துக் கொள்ளவேண்டியது. சொத்தையும் ஒன்றே தங்கள் கவாதீனம் ஒப்புக் கொடுத்து

விட்டேன் இதில் வில்லங்க கலன் ஒன்றும் ஒல்லை ஏதாவது வில்லங்க கலன் ஏற்பட்டால் நானே

ஆதி உத்திரவந்த உரை ஆதிபாஸ்ய

[Signature]
 K. V. Venkatesan

540 x 12
 64800
 15000
 49800

41-49-5420

48 ஆவது பிள்ளை கீழ்க் காண்டு

186.

வரிக்குள்
4989 ரூபாய்

இந்த மூலம் இவ் வுய்வுக்கீற்றாக இச்சிய
முத்திரைச் சட்டம் 41-49 பிள்ளை படி குறைவாக
இருந்த முத்திரைச் சட்டம் பருவிக் கப்பட்டது
என்று கான் இதன் மூலம் காட்டுகிறீர்கள்

186 ஆவது பிள்ளை கீழ்க் காண்டு
முத்திரைச் சட்டம் 41-49 பிள்ளை படி குறைவாக
இருந்த முத்திரைச் சட்டம் பருவிக் கப்பட்டது
என்று கான் இதன் மூலம் காட்டுகிறீர்கள்

1719




1998 432

1998 ஆம் ஆண்டு திசம்பர் 12 ஆம்
நாள், பகல் 12:15 மணிக்குள்ளாக
திருச்சிவகாசி மாவட்ட பதிவாளர்
அலுவலகத்தில் தாங்கள் கொடுத்த
பின்பு 4989 ரூபாய் கொடுத்தீர்கள்.

[Handwritten signature]

சுமத்தி கொடுத்ததாக ஒப்புக்கொண்டவர்

சுமத்தி கொடுத்ததாக ஒப்புக்கொண்டவர்

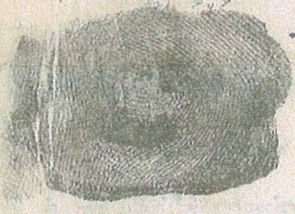

[Handwritten signature] ராமசுந்தரன்
ராமசுந்தரன் ரெட்டி
கீழ்க் காண்டு

இன்னாரின்ற தபத்தின்க

A.R. Narayanaswamy & Co. Rameswaram
Rameswaram

B. Senthil. S/O. Narayanaswamy & Co. Rameswaram
Rameswaram

1998 ஆம் ஆண்டு திசம்பர் 12 ஆம் நாள்
கீழ்க் காண்டு

1. பத்திரம் 91 தொகுதி 207

202 பக்கங்களில் 1998 ஆம் ஆண்டு
432 கண்ணாக பதிவு செய்யப்பட்டது

1998 ஆம் ஆண்டு திசம்பர் 12 ஆம் நாள்



500Rs.



1103 /
21-8-98.

₹ 500:00) சிந்தித்துக் கொண்டு எதுவாகத் தரப்படவில்லை
பார்க்குமா? சந்தர்ப்பம் 8.8.88 21-8-98

[Signature]
M. Ganesan
உ. த. ம. சிந்தித்துக் கொண்டு
எதுவாகத் தரப்படவில்லை



இந்த சொத்து ~~சிந்தித்துக் கொண்டு~~ தரப்படவில்லை


(A) *[Signature]*

சாட்சிகள் :-

W. R. Narayanaiah to Mrs. Narayanaiah
B. Sannu to wife
Selva Ramiah to wife

[Signature]

[Signature]
D. S. Narayanaiah M.D.
21/8/98

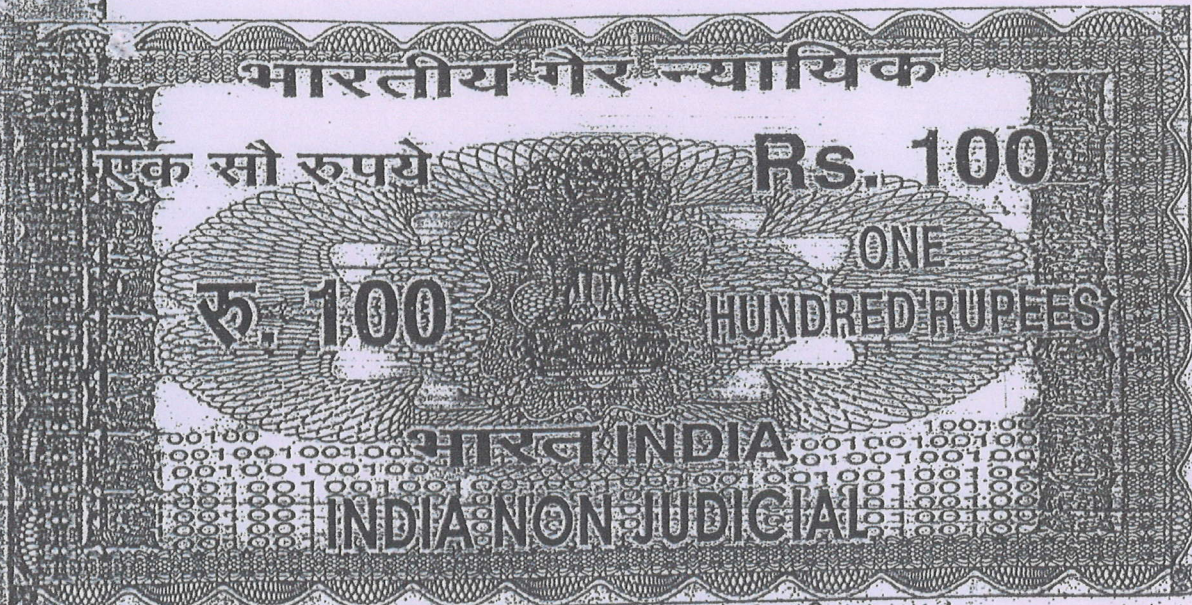

39

தமிழ்நாடு தமில்நாடு TAMILNADU 1304/24.9.2009 ரூ 100/- M 852580
R. கணபதி (ஸ்தலத் தாதுவாசுரத் தாது மகன்
சுந்தரன் -
சு. த. வி. துவாரப்பாக்கம்
R.Ds. No. 1772/51/18-2-97
தமிழ்நாடு

AFFIDAVIT

I K.C.Rajabather Son of, K.Chinnasamy Naidu, and Founder cum Managing Trustee of Indira Gandhi - Jayanthi Memorial Educational Cultural and Charitable Trust 291/ 88E. Gingee Road, Tindivanam, about 62 years resident of 291 / 88E Gingee Road, Tindivanam and the authorized signatory of the application made to the National Council for Teacher Education at Bangalore grant of recognition / permission for conducting a course in Teacher Education titled B.Ed with intake of 100

2) that the Indira Gandhi - Jayanthi Memorial Educational cultural and charitable Trust is in possession of land as per the following description.

2.1. Total Area of the land 5 Acres about 20000 Sq.Mts

2.2. Address : Kilgudalore - Melpettai Post - 604 307

Villupuram District - TamilNadu.

S. KUMARESAN, B.Sc., B.L.
Advocate / Notary,
18, Keeraikara Street,
Tindivanam 604 001.

400

-2-

Plot No. S.No.12/1 4-24 } 5 Acres
S.No.13/1-B 0-76 }

Khoosla No.

Village / Town / City: Kilgudalore

District: Villupuram

State: Tamil Nadu

Bounded by: Furnished below

North: Trust Property

South: Stream

East: Land of Lakshmanan and Ramu

West: Trust property

Registered in the office of the District Register, Tindivanam on 17.9.1998 and

11.7.1999

3. That the land is on ownership basis.
4. That the land is free from all encumbrances.
5. That the land is exclusively meant for running the educational institution and the permission of the competent authority to them effect has been obtained vide letter No. K. Dia 12018/2009 Dt 26-9-2009
6. That the said permission shall not be used for claiming any educational activity / institution other than the teacher education programme for which recognition is being sought.

That the copy of the affidavit shall be displayed on the website of the institution for general public.

I do hereby that my declaration under paras (1) to (6) are true and correct and that if found and that no part of them is false in case the contents of affidavit are to be found true or false I shall be liable for action under the relevant provision of the Indian Penal Code and other relevant laws.


S. KUMARASAN, u.s.a.
Advocate / Notary,
18, Keeralkara Street,
Tindivanam 604 001.

41

-3-

(3/3)

Signature :



Date : 24-9-2009

Place : Tindivanam

K.C. Rajabather

291/88E, Gingee Road,

Tindivanam - 604 001.

Tamil Nadu.

Cell : 98401 27071


Website : www.rajabatheritagorecollegeofeducation.com

E_mail : tagorereg@yahoo.co.in



Signed Bapu Ma

Attested

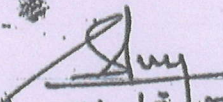

24/9/09
S. KUMARASAN, B.A., LL.
Advocate / Notary,
18, Keeralkara Street,
Tindivanam 604 001.



**GOVERNMENT OF TAMILNADU
REGISTRATION DEPARTMENT**

**Certificate of Encumbrance on Property
Evidence relating to property**

S.R.O.: 1 No. Joint Registrar Tindivanam
Village: Keelkudalur Survey Details: 12/1

Date: 16-Feb-2023

Search Period: 01-Jan-1998 - 15-Feb-2023

Sr. No./ 1.

Document No.& Year/ 432/1998

Date of Execution & Presentation Date 24-Aug-1998, 17-Sep-1998, 17-Sep-1998

Nature : Registration

Name of Executant(s) K.V. Bakathavachalam Reddiyar

Name of Claimant(s)/ Purchaser(s) Indira Gandhi Jayanthi Memorial Cultural Educational Cultural and Charitable Trust

Vol.No & Page. No/ 91 & 201

Consideration Value: Rs. 50,000/-

Market Value: Rs. 54,000/-

PR Number/Previous Document Number:

Table 1 details:

Property Extent: 4.26 Acre


Village & Street: Kilkudalur, Kilkudalur (K) Survey No./Field Number : 12/1,

Boundary Details:

West of the said Trust Property, North of the said Trust Property,

South of Odai, Lakshmana Naidu Rama is east of land.

Schedule Remarks/property details: S.R No 12/1.1.71.5 4.26 (Old Survey No 41/1A, 41/2 41/5 and 41/3)

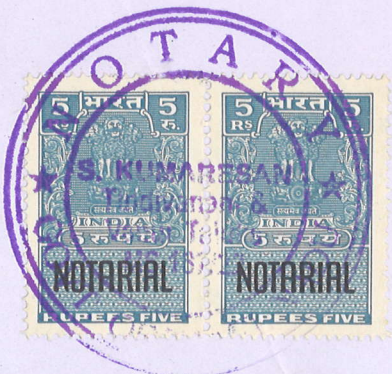

The Trustee.

A. K. L. P.

S. K. K.
**S. KUMARASWAMI, B.Sc., B.L.,
Advocate / Notary- M.S.187/22
No.18 Keeraikara Street,
Tindivanam-604 001,**



GOVERNMENT OF TAMILNADU

REGISTRATION DEPARTMENT

தமிழ்நாடு அரசு

பதிவுத்துறை

Certificate of Encumbrance on Property

சொத்து தொடர்பான வில்லங்கச் சான்று

S.R.O /சா.ப.அ: 1 எண் இணை சார்பதிவாளர் திண்டிவனம்	Date / நாள்: 16-Feb-2023
Village /கிராமம்:கீழ்க்கடலூர்	Survey Details /சர்வே விவரம்: 12/1

Search Period /தேடுதல் காலம்: 01-Jan-1998 - 15-Feb-2023

Sr. No/ வ. எண்	Document No.& Year/ ஆவண எண் மற்றும் ஆண்டு	Date of Execution & Date of Presentation & Date of Registration/ எழுதிக் கொடுத்த நாள் & தாக்கல் நாள் & பதிவு நாள்	Nature/தன்மை	Name of Executant(s)/ எழுதிக் கொடுத்தவர்(கள்)	Name of Claimant(s)/எழுதி வாங்கியவர்(கள்)	Vol.No & Page. No/ தொகுதி எண் மற்றும் பக்க எண்
1	432/1998	24-Aug-1998 17-Sep-1998 17-Sep-1998	விற்பனை ஆவணம்/ கிரைய ஆவணம்	1. கே வி. பக்தவச்சல ரெட்டியார்	1. இந்திரா காந்தி ஜெயந்தி மெமோயில் எஜிகேஷனல் கல்சரல்(a)ச் சேரட்டபுள் டிரஸ்ட்	91, 201
Consideration Value/கைமாற்றுத் தொகை: Rs. 50,000/-			Market Value/சந்தை மதிப்பு: Rs. 54,000/-		PR Number/முந்தைய ஆவண எண்: /	
அட்டவணை 1 விவரங்கள்: Property Type/சொத்தின் வகைப்பாடு: விவசாய நிலம்				Property Extent/சொத்தின் விஸ்தீர்ணம்: 4.26 Acre		
Village & Street/கிராமம் மற்றும் தெரு: கீழ்க்கடலூர், கீழ்க்கடலூர் (கி)				Survey No./புல எண் : 12/1, 41/1A, 41/5		
Boundary Details: மேற்படி டிரட் சொத்துக்கு மேற்கு, மேற்படி டிரஸ்ட் சொத்துக்கு வடக்கு, ஒடைக்கு தெற்கு, லட்சுமண நாயுடு ராம இவர்கள் நிலத்துக்கு கிழக்கு.				Schedule Remarks/சொத்து விவரம் தொடர்பான குறிப்புரை: அ பு ச12/1.1.71.5 4.26 செண்ட் பழைய சர்வே 41/1ஏ.41/2 41/5 41/3 சம்மந்தம்.		
2	114/1999	11-Mar-1999 11-Mar-1999 12-Mar-1999	விற்பனை ஆவணம்/ கிரைய ஆவணம்	1. மங்கம்மாள்	1. நாராயணன்	96, 141



**GOVERNMENT OF TAMILNADU
REGISTRATION DEPARTMENT
Certificate of Encumbrance on Property**

S.R.O.: 1 Tindivanam

Date: 16-Feb-2023

Village: Keelkudalur Survey Details: 13/1B

Search Period: 01-Jan-1998 - 15-Feb-2023

Sr. No. 1

Document No. & Year 313/ 2001

Date of Execution & Date of Registration 28/06/2001

Nature : Sales Registration

Name of Executant(s) Perumal Gounder

Name of Claimant(s) Indira Gandhi Jayanthi Educational Cultural and Charitable Trust Tindivanam

Vol.No & Page. No 121 & 139

Consideration Value/Exchangeable Hand: Rs. 29,000/-

Market Value: Rs. 29,000/-

PR Number/Previous Document Number: 2096/ 1978

Property Extent: 1.69 Acre

Village & Street: Keelkudalur, Keelkudalur (K) Survey No.: 13/1, 13/1B, 51/6A, 51/6B

Border :

Chakka Rhapani to Punchai (K), to 2nd Ayita (May), to Vella Wari

(c) to Bengali Mani Punchai (D) Schedule Remarks: Punjai Survey 51/6A 3.59

Out of which 1.69 acres is covered by this plot, Survey No. 51/6B 1.60

A total of 3.29 Acres per Cent as per New Survey No. 13/1 2.57.5 of 3.29 (which is currently on 13/1B)



True Translation

A-162-1

S. KUMARASWAMY
Advocate / Notary- M.S.187/22
No.18 Keeraikara Street,
Tindivanam-604 001,



GOVERNMENT OF TAMILNADU

REGISTRATION DEPARTMENT

தமிழ்நாடு அரசு

பதிவுத்துறை

Certificate of Encumbrance on Property
சொத்து தொடர்பான வில்லங்கச் சான்று

S.R.O /சா.ப.அ: 1 எண் இணை சார்பதிவாளர் திண்டிவனம்	Date / நாள்: 16-Feb-2023
Village /கிராமம்: கீழ்க்கூடலூர்	Survey Details /சர்வே விவரம்: 13/1B

Search Period /தேடுதல் காலம்: 01-Jan-1998 - 15-Feb-2023

Sr. No./வ. எண்	Document No.& Year/ ஆவண எண் மற்றும் ஆண்டு	Date of Execution & Date of Presentation & Date of Registration/எழுதிக் கொ டுத்த நாள் & தாக்கல் நாள் & பதிவு நாள்	Nature/தன்மை	Name of Executant(s)/ எழுதிக் கொடுத்தவர்(கள்)	Name of Claimant(s)/ எழுதி வாங்கியவர் பெயர்(கள்)	Vol.No & Page. No/ தொகுதி எண் மற்றும் பக்க எண்	
1	313/2001	11-Jun-1999 11-Jun-1999 28-Jun-2001	விற்பனை ஆவணம்/ கிரைய ஆவணம்	1. பெருமாள் கவுண்டர்	1. திண்டிவனம் இந்திரா காந்தி ஜெயந்தி மெமோரியல் எஜிகேஷனல் கல்சரல் மற்றும் ச்சேரட்டபுள் டிரஸ்ட்	121, 139	
	Consideration Value/கைமாற்றுத் தொகை: ரூ. 29,000/-		Market Value/சந்தை மதிப்பு: ரூ. 29,000/-		PR Number/முந்தைய ஆவண எண்: 2096/ 1978		
	Document Remarks/ ஆவணக் குறிப்புகள் :		குறிப்பு: மதிப்பு குறைவு காரத்திற்காக அசல் ஆவணம் இந்திய முத்தைச் சட்டம் பிரிவு 47ஏ (1)ன் கீழ் நடவடிக்கையில் உள்ளது				
	அட்டவணை 1 விவரங்கள்:			Property Extent/சொத்தின் விஸ்தீர்ணம்: 1.69 Acre			
	Property Type/சொத்தின் வகைப்பாடு: விவசாய நிலம்			Village & Street/கிராமம் மற்றும் தெரு: கீழ்க்கூடலூர், கீழ்க்கூடலூர் (கி)			
எல்லை விபரங்கள்: சக்கரபாணி புஞ்சைக்கு (கி), 2 வது அயிட்டத்துக்கு (மே), வெள்ளவாரிக்கு (வ), செங்கமணி புஞ்சைக்கு (தெ)				Survey No./புல எண் : 13/1, 13/1B, 51/6A, 51/6B Schedule Remarks/சொத்து விவரம் தொடர்பான குறிப்புரை: புஞ்சை சர்வே 51/6ஏ 3.59 ல் இதன் மத்தியில் 1.69 ஏக்கர் இந்த சக்குபந்திக்குட்பட்டது. சர்வே எண் 51/6பி 1.60 செண்ட் ஆக மொத்தம் 3.29 ஏக்கர் புது சர்வே எண் 13/1 257.5 ல் 3.29 ல் சம்மந்தம் (இது தற்சமயம் சப்டிவிஷன்படி 13/1பி ல் சம்மந்தம்)			

SCALE: 1:100

[illegible]

കിഴക്കൻ തിരുവിതാംകൂർ

REFERENCE

SITE AREA : 4.24 ACRES


EXT GF BUILT :4620.00 SFT @ 429.36 SM
EXT FF BUILT :4620.00 SFT @ 429.36 SM
EXT SF BUILT :4620.00 SFT @ 429.36 SM
EXT CANTEEN AC SHEET :1494.00 SFT @138.84 SM
EXT TOILET AC SHEET :774.00 SFT @ 71.93 SM
PRO. PARKING AC SHEET:800.00 SFT @ 74.34 SM

MAIN DOOR SIZE	MD	1.50X2.44M (5'0"X8'0")
G/DOOR SIZE	D	0.91X2.13M (3'0"X7'0")
WINDOW SIZE	W	1.80X1.37M (6'0"X4'6")
VENTILATOR	V	0.91X0.66M (3'0"X2'0")

BOUNDARY ☒ EXISTING BUILT ☒
ROAD ☒ PROPOSED BUILT ☒

ALL DIMENSIONS ARE IN METERS.


Rafaela Rafaeli

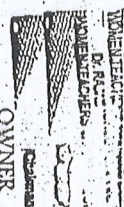

OWNER

Mr. Karthikeyan
R. KARTHIKEYAN, D.C.E.
BALAJI BUILDERS
LICENSE SURVEYOR
No. 22A, Esplanade, Kott Street,
Tindivanam. Cell: 9603473403

ENGINEER

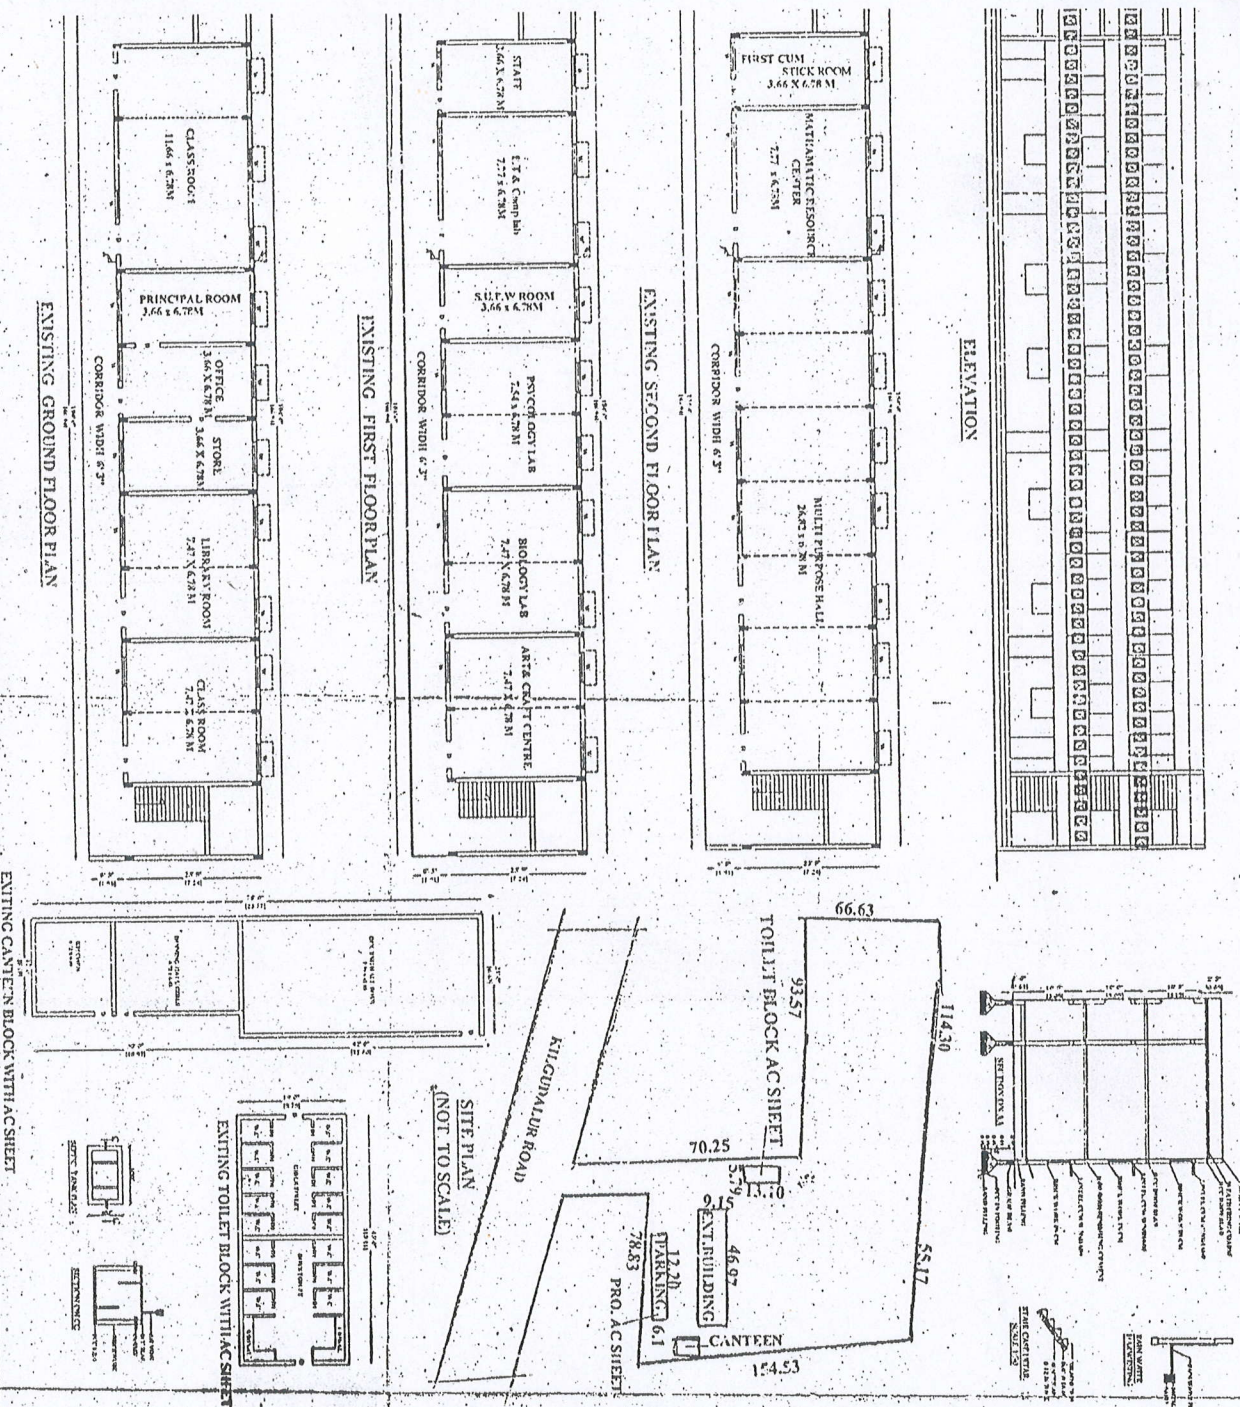

Chartered Civil Engineer (India)

(Registered Engineer, Authorised by the District Collector of Villupuram District
to issue Structural soundness (stability) certificate to public buildings Regd. No : H-3/26054/08)

- | | |
|--|--|
| <input type="checkbox"/> Approved Valuer Indostar Home Finance Pvt. Ltd. | <input type="checkbox"/> Approved Valuer Equitas Small Finance Bank |
| <input type="checkbox"/> Approved Valuer Prayaan Capital Pvt. Ltd. | <input type="checkbox"/> Approved Valuer Vistaar Financial Service Pvt. Ltd. |
| <input type="checkbox"/> Approved Valuer Fincare Small Finance Bank | <input type="checkbox"/> Approved Valuer Fed Bank Financial Services Ltd. |
| <input type="checkbox"/> Approved Valuer Hiranandani Financial Service Pvt. Ltd. | <input type="checkbox"/> Approved Valuer IIFL Finance Limited. |

BUILDING COMPLETION CERTIFICATE

Hereby certify that, I have personally inspected the land and building mentioned in the statement below and the same is based on the registered documents, data measurement and specifications found in the site.

Ref: 25,562V/1122

1.	Date of inspection by the Engineer	04.11.2022
2.	Owner of the land & Building with address	INDIRA GANDHI – JAYANTHI MEMORIAL EDUCATIONAL CULTURAL AND CHARITABLE TRUST RS No. 12/1, Kilgudalore Village & Panchayath, Ollakore panchayath union, Tindivanam Taluk, Villupuram District.
3.	Type of ownership of Land	Ownership
4.	Location with survey No. street , ward No., Name of the place, Panchayath	Dr. RAJABATHER - TAGORE WOMEN TEACHERS TRAINING COLLEGE RS No. 12/1, Kilgudalore Village & Panchayath, Ollakore panchayath union, Tindivanam Taluk, Villupuram District.
5.	Date of registration of the land	17.09.1998 & 11.07.1999
6.	Registered in the sub- Registrar with address	Sub Registrar office, Tindivanam Taluk, Kilgudalore
7.	Building plan approved by (Address of corporation / Municipality / Panchayath)	The President, Ollakore Panchayath union, Kilgudalore Village Panchayath.
8.	Year of Construction	2009
9.	Electricity connection No.	470/029/418
10.	Telephone connection No.	9840127071
11.	Water connection No.	Bore well
12.	Total land area of the Institution	4.24 Acres
13.	Total built up area of the Institution	Ground Floor - 479.39 Sq.mt / 5158.26 Sq.ft First Floor - 415.06 Sq.mt / 4466.00 Sq.ft Second Floor - 479.39 Sq.mt / 5158.26 Sq.ft Toilet block - 40.93 Sq.mt / 440.00 Sq.ft Total - 1414.77 Sq.mt / 15,222.52 Sq.ft

14.	Total Built up Area earmarked for particular Teacher Training Program along with name of the course	Total Built up land area earmarked for B. Ed Degree Programme is 15,222.52 Sq.ft		
15.	Total Built up Area earmarked for particular Teacher Training Program along with name of the course	Total Built up land area earmarked for B. Ed Degree Programme is 15,222.52 Sq.ft		
16.	Purpose for which the building is being	Education purpose for Dr. RAJABATHER TAGORE WOMEN TEACHERS TRAINING COLLEGE		
17.	Details of construction of building (roofing – pl mention RCC / Asbestos / Tiled / any other, Pl. Specify)	Floor	Area	Roofing
		Ground floor	5158.26 Sq.ft	RCC
		First floor	4466.00 Sq.ft	RCC
		Second floor	5158.26 Sq.ft	RCC
		Toilet Block	440.00 Sq.ft	RCC
18.	Area of Multipurpose hall / integrated resource Centre	2040.95 Sq.ft		
19.	Land usage certificate for Educational purpose from the concerned Government authorities obtained details	<u>Date of Issued of the Certificate :</u> 16.09.2015 <u>Issued by :</u> Thasildar, Tindivanam Taluk		

On verification of the above on site, I hereby certify that

i). The land & building of the Institution is exclusively meant for running teacher training program me. The Institution campus, building, furniture, etc is barrier free. There is no temporary structure, asbestos / tin sheet shed available in the building. Safeguard fire hazard has been provided in all parts of the Building.

ii). The Building of the institution is constructed keeping in view the provision and bye laws of the building construction as per the Bureau of Indian standards and the same is structural safe and secure to run Educational Institution.

iii). The Construction of the building is completed in all respects and the building is structurally sound to be used for Educational purposes and having the load bearing capacity as per the Indian Standards.

Place : **ULUNDURPET**

Date : **19.11.2022**

Signature with Seal
Er. A.SIVAKUMAR B.E.,
Registered Structural Engineer
RSE / GR II / VR / April 2019 / 002
(Under TNCDB Rules-2019;
ULUNDURPET - 606107 Mobile 9842322127.



தமிழ்நாடு தமில்நாடு TAMIL NADU

India Gaudli Jayanti Mourad
Edu Cultural and Charitable Trust

Tindivanam

77AB 445491

ச. ப. சிவசாமி
ச. ப. சிவசாமி
No 2666/B1/03
திண்டிவனம்.

True translation of the "No Objection Certificate" Issued by the Thasildar Tindivanam from Tamil to English

K. Dis (A1) 4657/2015
Date: 16.09.2015

Taluk office
Tindivanam

NO OBJECTION CERTIFICATE

Thiru Dr. Rajabather s/o Chinnasamy residing at No 291/88E Gingee road, Tindivanam has requested to issue "no objection certificate" to the Dr Rajabather Tagore women's Teacher Training College constructed in survey no 12/1 1.71.5 hectare government dry land in Kilgudalore village, Tindivanam Taluk.

The village accounts were scrutinized as shown below and the certificate is issued

S.No	R.S No	Classification	extent	Patta Number
1	12/1	Government Dry Land	1.71.5	163

T. BALACHANDRAN
ADVOCATE & NOTARY PUBLIC
GOVERNMENT OF INDIA
No 1433
28, E. Main St. Tindivanam.

31.7.2020

Notarial Register	
Year	2020
Volume	27
Page	74
Serial Number	1431

NOTARIAL ENDORSEMENT

I, **TG. BALACHANDIRAN, B.L.**
 Notary Public practising at Tindivanam,
 Tamilnadu, Union of India, hereby certify that the
 signature / thumb impression of the above
 reference named
 was subscribed before me on this 31.7.2020
 day of and the contents of the
 annexed document was explained and translated
 to him / her in Tamil and the executant has admitted
 them to be correct and confirmed that he / she
 has subscribed his / her signature / thumb
 impression voluntarily of his / her own accord.

TG. B.
 31.7.2020

TG. BALACHANDIRAN ADVOCATE & NOTARY PUBLIC GOVERNMENT OF INDIA Regn. No. 2433 28, Eswaran Kall St, Tindivanam
--

Indira Gandhi Jayanthi Memorial Educational Cultural and Charitable Trust functioning in Gingee Road, Tindivanam Town and Taluk Chairman and applicant thiru Dr. K.C. Rajabather s/o Chinnasamy own the above land registered in the Joint Sub Register No 1 office Tindivanam by way of purchase deed as per document no 432 of 1998 dated 17/09/1998 this land is registered in the village accounts as patta number 163 in the name of Dr. Rajabather s/o Chinnasamy in this place

1. There is no Government Poramboke Lands
2. There is no land acquisition proceedings pending under LA act 1894 section 4(1) by any department
3. This land is not attracted by Tamilnadu Land Reforms act 1961
4. This land is not attracted by the Tamilnadu Urban Land Ceiling act 1978
5. This land will not be affected at the time of floods

Therefore, for the Indira Gandhi Jayanthi Memorial Educational Cultural and Charitable Trust functioning in Tindivanam under the Chairman ship of Thiru Dr. K.C. Rajabather s/o Chinnasamy,

No Objection Certificate is issued for the Dr Rajabather Tagore Women Teacher's Training College constructed in Kilgudalore Village RS no 12/1 1.71.5 hectares

SD

Thasildar
Tindivanam



Total Two pages


Translated By me

Tamil to English

Copy enclosed

31.7.2020

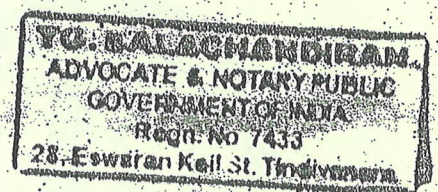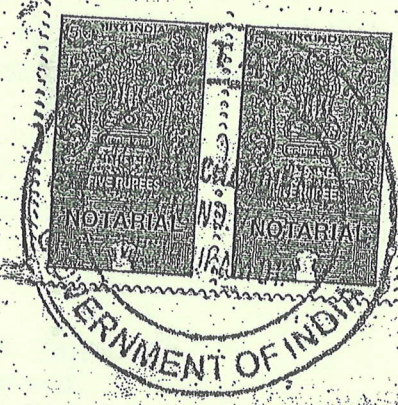

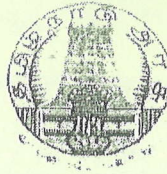

தடையில்லா சான்று

திண்டிவனம் வட்டம் மற்றும் நகரம் நெ.291/88ஈ, செஞ்சி ரோடு, என்ற முகவரியைச் சேர்ந்த திரு. டாக்டர். ராஜாபாதர் த-பெ. சின்னசாமி என்பவர் திண்டிவனம் வட்டம், கீழ்கூடலூர் கிராமத்தில், புல எண்.12/1-ல் 1.71.5 ஹெக்டேர் புஞ்சை நிலத்தில் கட்டப்பட்டுள்ள தாகூர் கல்வியியல் கல்லூரிக்கு தடையில்லா சான்று கோரியுள்ளார்.

இது தொடர்பாக கிராம கணக்குகளை பரிசீலனை செய்து கீழ்க்கண்டவாறு சான்று வழங்கப்படுகிறது.

வ.எண்	ரீ.சர்வே எண்	வகைபாடு	விஸ்தீரணம் ஹெக்டேரில்	பட்டா எண்
1	12/1	புன்செய்	1.71.5	163
		மொத்தம்	1.71.5	

திண்டிவனம் வட்டம் மற்றும் நகரம் செஞ்சி சாலையில் இயங்கும் இந்திராகாந்தி ஜெயந்தி மெமோரியல் ஏஜிகேஷனல் கல்சரல் & ச்சேரட்டபுள் ட்ரஸ்ட்டின் தலைவர் மற்றும் மனுதாரரும் ஆகிய திரு. டாக்டர். ராஜாபாதர் த-பெ. சின்னசாமி என்பவருக்கு மேற்படி புலன், நெ.1 இணை சார்பதிவாளர், அலுவலகம் திண்டிவனம் ஆவண எண்.432/1998, நாள்: 17.09.1998-ன்படி கிரையம் மூலம் சொந்தமானதாகும். கிராம கணக்கில் பட்டா எண்.163-ல் மனுதாரர் டாக்டர். ராஜாபாதர் த-பெ. சின்னசாமி என்பவர் பெயரில் பதிவாகி உள்ளது. இந்த இடத்தில்,

1. அரசு புறம்போக்கு நிலங்கள் ஏதுமில்லை.
2. நிலம் கையகப்படுத்தும் சட்டம் 1894 பிரிவு 4(1)-ன் கீழ் எந்த துறையினாலும் நடவடிக்கை மேற்கொள்ளப்படவில்லை.
3. தமிழ்நாடு நிலச்சீர்திருத்த சட்டம் 1961-ன் படி கவரப்பட வில்லை.
4. தமிழ்நாடு நகர்ப்புற நில உச்சவரம்பு சட்டம் 1978-ன் படி கவரப்பட வில்லை.
5. வெள்ளப்பெருக்கு காலங்களில் மேற்படி புலன்களில் பாதிப்பு ஏதும் நிகழாது.


எனவே, திண்டிவனம் வட்டம் மற்றும் நகரம் செஞ்சி சாலையில் இயங்கும் இந்திராகாந்தி ஜெயந்தி மெமோரியல் ஏஜிகேஷனல் கல்சரல் & ச்சேரட்டபுள் ட்ரஸ்ட்டின் தலைவர் திரு. டாக்டர். ராஜாபாதர் த-பெ. சின்னசாமி என்பவருக்கு திண்டிவனம் வட்டம் கீழ்கூடலூர் கிராமம் ரீ.சர்வே எண்.12/1 - 1.71.5 ஏர்ஸ் புன்செய் நிலத்தில் கட்டப்பட்டுள்ள தாகூர் கல்வியியல் கல்லூரிக்கு தடையில்லா சான்று வழங்கப்படுகிறது.

வட்டாட்சியர்/6/9/16
திண்டிவனம்.

மேறுநர்:

திரு. டாக்டர். ராஜாபாதர்,
த-பெ. சின்னசாமி,
நெ.291/88ஈ, செஞ்சி ரோடு,
திண்டிவனம் நகரம்,
விழுப்புரம் மாவட்டம்.

2
16.9.15

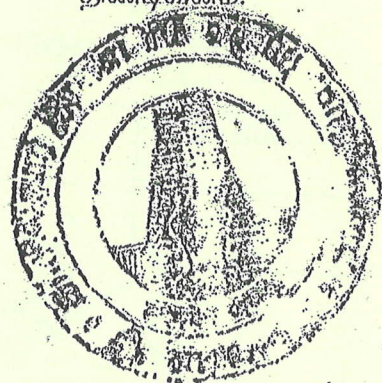

FORM'A'

To, The Regional Director, Southern Regional Committee, National Council for Teacher Education, G-7, Sector-10, (Near Sector-10 Metro Station), Dwarika, New Delhi-110075


Sub: Creation of Fixed Deposit Receipts towards Endowment and Reserve Fund in the joint name of the Dr.Rajabather – Tagore Women Teachers' Training College (Authorized name) and the Regional Director, SRC, NCTE for recognized/yet to be recognized institution.

Sir, This is to certify that the following FDRs have been issued by our Bank, namely, Corporation Bank, address of the Bank Tindivanam, Telephone/Mobile No.9840127071, IFSC Code No UBIN 0915840 by our authorized authority of the Bank, namely, Dr.Rajabather – Tagore Women Teachers' Training College under the Signature ID Code No._ 530101347134349 issued by our Bank for issue of the following FDRs:-

- (i) Fixed Deposit Receipt No.212531 dated 10/08/2017 for Rs. 5,00,000/- (Rupees Five Lakhs only) for the maturity period of 05 years from 09/08/2017 to 09/08/2022 in the joint name of Dr.Rajabather – Tagore Women Teachers' Training College & Regional Director, SRC NCTE under FDR Account No. 1000227165
- (ii) (ii) Fixed Deposit Receipt No. 906981 dated 14/02/2020 for Rs. 7,00,000/- (Rupees Seven Lakh only) for the maturity period of 05 years from 14/02/2020 to 14/02/2025 in the joint name of Dr.Rajabather – Tagore Women Teachers' Training College & Regional Director, SRC NCTE under FDR Account No. 1000227165
- (iii) . The application for Fixed Deposit Receipts has been signed by Shri Dr.K.C.Rajabather, Chairman / President / Secretary on behalf of the Trust / Society/Company/Institution. The name of Regional Director, SRC, (NCTE) has been included in the FDRs. A photocopy of the FDRs is attached with this letter. The Fixed Deposit Receipts so created shall not be encased fully or partially utilized in any manner for any other purpose before the maturity period or afterwards and without obtaining clearance from the Office of Regional Director, SRC, NCTE, G-7, Sector-10, (Near Sector-10 Metro Station), Dwarika, New Delhi-110075, (E-mail src@ncte-india.org.)

Yours faithfully,

For UNION BANK OF INDIA


अधिकारी / OFFICER प्रबंधक / MANAGER,
तिन्डिवनम शाखा / Tindivanam Branch

(Signature of Branch Manager with seal)

530101008821699

अहस्तान्तरणीय Not Transferable

1000227185
खाता नं. / Account No.

मीयादी जमा रसीद

Term Deposit Receipt

Received with thanks from

कार्पोरेशन बैंक
Corporation Bank

कार्पोरेशन बैंक का राष्ट्रीय बैंक A Premier Public Sector Bank

TINDIVANAM

MONTHLY INTEREST PUL

(संदर्भ हेतु यह संख्या है)

(Quote this number for reference)

The Correspondent, Dr. Rajabather Tagore Women Techer Training College, Tindivanam &
The Regional Director, SRC, NCTE, New Delhi..

Rs.5,00,000.00 (Rs.Five Lakh Only) as deposit for sixty months with interest the rate of
6.5% per annum.

परिमल्यता मूल्य अंशगत है तथा करगतान विधि के अधीन

Maturity Value is provisional and subject to provisions of taxation laws.

से सधन्यवाद प्राप्त

जारी करने की तारीख Date of Issue	प्रभावी होने की तारीख Effective Date	परिमल्यता की तारीख Maturity Date	परिमल्यता मूल्य Maturity Value	नामांकन पंजीकरण नं. Nomination Regn. No.
10/08/2017	07/08/2017	07/08/2022	Rs. 5,00,000.00	
को प्रतिदेय Repayable to		विशेष अनुदेश Special Instructions		
यदि माइनर हो तो, जन्म तिथि If Minor, Date of Birth.....		Monthly Int. Amt. ₹2,694.		

212531

K/ 12213-14

कार्पोरेट कार्यालय : मंगलादेवी मंदिर मार्ग, पो.बं.सं.88, मंगलूर - 575001, भारत. Corporate Office : Mangaladevi Temple Road, P.B. No. 88, Mangalore - 575001, India

 प्राधिकृत हस्ताक्षरकर्ता
 Authorised Signatory

 प्राधिकृत हस्ताक्षरकर्ता
 Authorised Signatory

अहस्तान्तरणीय Not Transferable



कार्पोरेशन बैंक
Corporation Bank

खाता संख्या / Account No.
530101347134547
1000227165

मीयादी जमा रसीद

Term Deposit Receipt

Received with thanks from

भारत सरकार का उद्यम A Govt. of India Enterprise

Branch : 1584 TINDIVANAM

FD MONTHLY INTEREST PUBLIC

(संदर्भ हेतु यह संख्या दें)

(Quote this number for reference)

The Correspondent, Dr.Rajabather Tagore Women Techer Training College, Tindivanam &
The Regional Director, SRC, NCTE, New Delhi..

Rs.7,00,000.00 (Rs.Seven Lakh Only) as deposit for sixty months with interest the rate of
6.25% per annum.

परिपक्वता मूल्य अनंतिम है तथा कराधान विधि के अधीन

Maturity value is provisional and subject to provisions of taxation laws.

से सधन्यवाद प्राप्त

जारी करने की तारीख Date of Issue	प्रभावी होने की तारीख Effective Date	परिपक्वता की तारीख Maturity Date	परिपक्वता मूल्य Maturity Value	नामांकन पंजीकरण सं. Nomination Regn. No.
14/02/2020	14/02/2020	14/02/2025	Rs. 7.00.000.00	

को प्रतिदेय
Repayable to

विशेष अंश
Monthly Int Amt *****1.554.00
Special Instructions Cr to 510101001448470

यदि नाबालिग हो तो, जन्म तिथि
If Minor, Date of Birth

SELF

906981

G. S. S. S.
प्राधिकृत हस्ताक्षरकर्ता
Authorised Signatory

P. R. R.
प्राधिकृत हस्ताक्षरकर्ता
Authorised Signatory

MT/11

कार्पोरेट कार्यालय : मंगलादेवी मंदिर मार्ग, पो.ब.सं. 88, मंगलूरु - 575 001, भारत.

Corporate Office: Mangaladevi Temple Road, P.B. No. 88, Mangalore - 575 001, India.

Not Transferable



कार्पोरेशन बँक
Corporation Bank

WITH RESERVE FOR AID & Govt. of India Endorsement

आका नं. / Account No.

FD/01/1300

मीयादी जमा रसीद

Term Deposit Receipt

Received with thanks from

Branch: TINDIVANAM

OTHERS (PUBLIC)

[Quote this number for reference]

FIXED DEPOSIT

I, MR CHAIRMAN DR RAJABATHEN TAJORE WOMEN TEACHERS TRG COLLEGE & REGISTRAR IN TEACHERS EDN UNIVERSITY 88E, SINGEE ROAD TINDIVANAM 604001
A sum of Rs.10,00,000.00 (Rupees Ten Lakh Only) as a deposit for 60 months with interest at the rate of 9.75 percent per annum.

मaturity value is provisional and subject to provisions of taxation laws

से मध्यमवाद प्राप्त

Maturity value is provisional and subject to provisions of taxation laws

आका नं. / Date of Issue	आका नं. / Effective Date	आका नं. / Maturity Date	आका नं. / Maturity Value	आका नं. / Nomination Regd. No.
22/08/2015	22/08/2015	22/08/2018	Rs.10,00,000.00	596635
Repayable to	SELF	Special Instructions	Int. 1 444447230 05	

If Minor, Date of Birth

Radhy
Authorized Signatory

Kajal
Authorized Signatory

596635

MP/10


Corporate Office: Mangaladevi Temple Road, P.B. No. 88, Mangalore - 575 001, India

प्रवीणोक्त तथा के विवरणDETAILS OF RENEWED DEPOSIT

नया खाता सं./New Account No	5301 010066 30751		
नवीनीकरण तिथि/Date of Renewal	22/08/2018		
नवीनीकृत राशि/Amount Renewed	10,00,000		
व्याज दर/Rate of Interest	06.50%		
परिपक्वता मूल्य/Maturity Value	10,00,000		
परिपक्वता तिथि/Maturity Date	22/08/2023		
प्राधिकृत हस्ताक्षरकर्ता/Authorized Signatory			
प्राधिकृत हस्ताक्षरकर्ता/Authorized Signatory			

DATE OF FIRST TEMPORARY RECEIPT OF THE DEPOSIT

महान विद्या विद्यालय PARTICULARS

जमा के अन्तिम व पूर्ण भुगतान में रु. प्राप्त किया/Received Rs. in full and final payment of the deposit.	ऋण सं. Loan No.	तिथि Date	हस्ताक्षर Sign	विदुत्ति की तिथि Date of Release	हस्ताक्षर Sign.
 अधिकारी/प्रबंधक Officer/Manager	kindly renew the deposit of Rs 10 lakh for another five years.				

शर्तें / CONDITIONS

1. वॉरपण्डा तिथि से ब्याज बंद हो जाएगा। / Interest will cease from Maturity date.
2. ब्याज की रकम प्राप्त हेतु कृपया ब्याज की निश्चित दिनांक पर बैंक प्रस्तुत करें। / Please present the receipt duly countersigned by the bank.
3. बैंक के नियमों के अनुसार वॉरपण्डा पूर्व आहरण पर लागू ब्याज दर ब्याज की तिथि पर लागू ब्याज दर के अनुसार होगी। / Rate of interest applicable on the mature funds shall be as per rules of the Bank as on the date of deposit.
4. शर्तें व विवेकन समय-समय पर बैंक के नियमों के अधीन हैं। / Terms and conditions are subject to Bank's rules from time-to-time.



தமிழ்நாடு ஆசிரியர் கல்வியியல் பல்கலைக்கழகம்

TAMILNADU TEACHERS EDUCATION UNIVERSITY

(Established under Tamil Nadu Act 33 of 2008)

Lady Willingdon College Campus, Kamarajar Salai, Chennai - 600 005.

Admin. Off. Phone: 044-28447304, 28447300 Exam Off. Phone: 044-28447305.

Fax: 044 - 28447303 Website: www.tnteu.in

No. TNTEU/R/Affln./Syn-Feb 2016-Item.No.07/2016/119

Date:03.02.2016

Dr.S.KALAICHELVAN,

M.Sc., M.Ed., M.Phil (Phy.), M.Phil (Edu.), Ph.D

REGISTRAR

To

The Correspondent,

Dr.Rajabather-Tagore Women's Teacher Training College,

No.88-E, Gingee Road,

Tindivanam, Villupuram District - 604 001.

Sir/Madam,

Sub: Dr.Rajabather-Tagore Women's Teacher Training College, Villupuram District - Grant of Continuation of Conditional Provisional Affiliation to offer B.Ed. degree course from the academic year 2009-2010, 2012-2013 & 2015-2016 - Orders issued - Reg.

Ref: Resolution of the Syndicate on Item No.07, dated 01.02.2016.

I am, by direction, to inform you that the Syndicate of the University, at its meeting held on 01.02.2016 has considered the request of Dr.Rajabather-Tagore Women's Teacher Training College, Villupuram District together with the report of the Inspection Commission and compliance report submitted by the college and resolved that the continuation of provisional affiliation be granted to Dr.Rajabather-Tagore Women's Teacher Training College, Villupuram District to offer B.Ed. degree course from the academic year 2009-2010, 2012-2013 & 2015-2016".

Resolved further, the Management of the college of Education be instructed to submit the following documents as detailed below within six months and in the event non - submission of the documents within the period of stipulated, the Management of said college be not permitted to remit the examination fee and the students of said college be not permitted to write the subsequent examinations.

1. Receipt for Payment of Infrastructure and Amenities Charges for Building plan.
2. Pollution Control Certificate from the concerned authority.
3. Land Area, whether Wet or Dry Land (Wet Land Conversion Certificate issued by Directorate of Town and Country Planning in case if it is Wet Land as per the new Section 47(A) in the Tamil Nadu Town and Country Planning Act 1971, vide notification in the Tamil Nadu Government Gazette dated 01.01.2011.
4. Certificate under Section 37(B) of Tamil Nadu Land Reforms (Land fixation and Ceiling) Act 1961, vide notification in the Tamil Nadu Government

1. Number of teaching and non-teaching staff shall be appointed as per norms prescribed by the University/ U.G.C./NCTE/Government for each course. The post of Principal shall not be kept vacant and qualified Principal shall always be in position.
12. No teacher shall be appointed, if he/ she has not fulfilled the qualifications as laid down by the University and U.G.C./NCTE from time to time.
13. An agreement shall be entered into with each teacher to be appointed as per the requirements of the University/ Tamil Nadu Private Colleges (Regulation). Act and rules there under.
14. The Professor should be paid as per pay scales of UGC/NCTE/VI pay commission of the State Government, as the case may be, and their salary should be paid through Electronic Clearing System (ECS). This will be verified by the authorities from time to time.
15. The posts of Professor and Head of the Departments wherever required for the proposed course shall be filled up before starting the course.
16. No teacher shall be appointed or shall be continued in service, who has attained the age of superannuation as may be prescribed by the Tamil Nadu Government.
17. Suitable leave rules for teaching and Non-teaching staff shall be framed, generally in conformity with the State Government rules.
18. Approval shall be obtained from the University before appointing the teaching staff.
19. The College shall implement each and every recommendations of the Inspection commission.
20. The College shall have [1] Separate lounge [2] Rest room [3] Toilet for Women Faculty.
21. The classrooms shall be according to the specification suggested U.G.C./NCTE norms.
22. The library should be strengthened, as suggested by the Inspection commission. The library shall have common reading room and stack room as per standard prescribed by the U.G.C./NCTE/ Government.
23. Land Use Certificate, Land Continuity Certificate and Land Classification Certificate obtained from the competent authorities shall be kept ready for verification at any time.
24. Fire Service Certificate shall be obtained and renewed and shall be kept ready for verification at any time.
- ~~25. The college shall have sufficient equipments required for~~
performing experiments prescribed for the courses of study. The laboratories shall also have adequate arrangement for gas supply, regular water supply and electricity. The safety standard shall be fully observed.
26. The required area of land and the building shall be in the name of the Trust.

While communicating the above decision, I am to request you to kindly send a specific and detailed report in this regard, immediately after fulfilling all the above conditions of affiliation.

The Management of the College shall renew the Continuation of Provisional affiliation until Permanent Affiliation is granted.

It is further informed that, after completion of 10 years of affiliation and with accreditation by National Assessment and Accreditation Council (NAAC) B+ Level Certificate, a college may apply for permanent affiliation in the prescribed format with prescribed fees with the conditions prescribed by the University for Grant of permanent affiliation.

~~The receipt of this order shall be acknowledged~~

Yours faithfully


3-2-16
REGISTRAR

Copy to:

1. The Regional Director, National Council for Teacher Education, Southern Regional Committee, Nagarabhavi, Jnana Bharathi Campus Road, Opp. National Law School, Bangalore - 560 072.
2. The Secretary to Government, Higher Education Department, Secretariat, Chennai - 600 009.
3. The Director of Collegiate Education, College Road, Nungambakkam, Chennai - 600 006.
4. The Controller of Examinations, TNTEU.
5. Finance Section, TNTEU.
6. Admission Section, TNTEU.

விழுப்புரம் மாவட்ட முதன்மைக் கல்வி அலுவலரின் செயல்முறைகள்
ந.க. எண்.8457/அ3/2020, நாள்.20.11.2020

பொருள் : ஆசிரியர் பயிற்சி - டாக்டர் ராஜாபாதர் கல்வியியல் கல்லூரி, திண்டிவனம் - உற்று நோக்கல் பயிற்சி மேற்கொள்ள அனுமதி அளித்தல் - சார்பு.

பார்வை : 1) பெங்களூர் என்.சி.டி.இ. மண்டல இயக்குனரின் கடிதம், FSRO/NCTE/B.Ed./2005-2006./5132 நாள். 06.01.2016
2) தமிழ்நாடு கல்வியியல் பல்கலைக்கழகம் 2020 க்கு அனுமதி ஆணை எண். TNTEU/R/Affl/B.Ed./Circular/2020/71. நாள்.20.01.2020.
3) திண்டிவனம் டாக்டர் ராஜாபாதர் கல்வியியல் கல்லூரி முதல்வரின் கடிதம், நாள்.10.11.2020.

பார்வை (3)-ல் காணும் திண்டிவனம் டாக்டர் ராஜாபாதர் கல்வியியல் கல்லூரியில் B.Ed.,பயின்று வரும் மாணவர்களுக்கு உற்று நோக்கல் மற்றும் கற்பித்தல் பயிற்சி பெற அனுமதி கோரி விண்ணப்பிக்கப்பட்டதில் கீழே குறிப்பிட்டுள்ள பள்ளிகளில் உற்றுநோக்கல் மற்றும் கற்பித்தல் பயிற்சி பெற அனுமதியளிக்கப்படுகிறது.

இப்பயிற்சியானது பள்ளியில் பயிலும் மாணவர்களுக்கு தற்போது இணையவழி வாயிலாக பாடங்கள் நடத்தப்பட்டு வருவதால், பள்ளிகள் திறக்கப்படும் வரையில் இணையவழியிலும், பள்ளிகள் திறத்த பின்னர் பள்ளிக்கு நேரில் சென்றும் அந்தந்த தலைமையாசிரியர்களின் அறிவுரைகளின் அடிப்படையில் கற்றல் கற்பித்தல் பயிற்சியினை மேற்கொள்ளுமாறு அறிவுறுத்தப்படுகிறார்கள்.

விழுப்புரம் மாவட்டத்திலுள்ள பட்டியலிடப்பட்ட பள்ளிகளில் 23.11.2020 முதல் 16 வாரங்கள் உள்ளடக்கிய பள்ளி வேலை நாட்கள் கற்பித்தல் பயிற்சியில் (கீழ்க்கண்ட நிபந்தனைகளின் அடிப்படையில்) ஈடுபட அனுமதி வழங்கப்படுகிறது.

பயிற்சி ஆசிரியர்கள்

1) தாம் மேற்கொள்ளும் உற்று நோக்கல்/கற்பித்தல் வகுப்புகளுக்கான பாடத்திட்டம், கற்பித்தல் உப காரணங்களை, பயிற்சி முடியும்வரை பள்ளியில் வைத்திருத்தல் வேண்டும்.

2) இவர்களின் கற்பித்தல் பணி திருப்திகரமாக உள்ளது என்பதை பள்ளியின் பாட வழிகாட்டி ஆசிரியர்மூலம் சம்மந்தப்பட்ட பள்ளி தலைமைஆசிரியர்கள் உறுதிசெய்ய வேண்டும்.

3) நாள்தோறும் இவர்கள் எடுத்த வகுப்பு/உற்றுநோக்கிய வகுப்பு, பயன்படுத்திய உபகரணங்கள்/துணைக்கருவிகள் போன்ற விவரங்களை தனியே ஒரு பதிவேடாக பராமரித்து பள்ளியின் தலைமை ஆசிரியர் கண்காணிப்பில் இருத்தல் வேண்டும்.

4) இவர்களின் கற்பித்தல் பணி முறையாக இல்லாதபட்சத்தில் முன்னறிவிப்பு ஏதுமின்றி பள்ளிப் பயிற்சியிலிருந்து உடனடியாக விடுவிக்கப்படுவர்.

5) முதன்மைக் கல்வி அலுவலர்/மாவட்டக் கல்வி அலுவலர் பள்ளிப் பார்வையின்போது பயிற்சி ஆசிரியர்கள் கற்பித்தல் பணியில் ஈடுபடவில்லை என்றாலோ தேவையான துணைக்கருவிகள் (உபகரணங்கள் பயன்படுத்தவில்லை என்றாலோ, சம்மந்தப்பட்ட பாட வழிகாட்டி ஆசிரியர், பள்ளியின் ஆசிரியரே அதற்கு பொறுப்பாவார்)

6) சம்மந்தப்பட்ட கல்வியியல் கல்லூரியின் விரிவுரையாளர் குறைந்தபட்சம் வாரம் ஒருமுறை பயிற்சி மேற்கொண்டுள்ள பயிற்சி ஆசிரியர்களை வாரம் ஒரு முறையாவது பள்ளியில் அவர்களின் கற்பித்தலை உற்று நோக்கி ஆய்வு செய்து அவர்களின் கற்பித்தலைநெறிப்படுத்த வேண்டும்.

7) பயிற்சி ஆசிரியர்கள் சம்மந்தப்பட்ட பள்ளி ஆசிரியரின் முன் அனுமதியின்றி பயிற்சி நாட்களில் பள்ளிக்கு வருகை தராமல் இருத்தல் கூடாது.

8) சம்மந்தப்பட்ட பள்ளி ஆசிரியர்கள், பயிற்சி ஆசிரியர்கள் காலை இறை வணக்கக் கூட்டத்திற்கு முன்பாக வந்து மாலை கூட்டு உடற்பயிற்சி வரை பள்ளியின் அனைத்து புற/இணை செயல்பாடுகளையும் உற்று நோக்க ஏதுவாக பள்ளியில் உள்ளனரா என்பதை உறுதி செய்ய வேண்டும்.

9) பள்ளியில் ஒரே நேரத்தில் 20 பயிற்சி ஆசிரியர்களுக்கு மேல், கற்பித்தல் பணியில் ஈடுபட தலைமை ஆசிரியர்கள் அனுமதிக்கக்கூடாது.

10) மேற்கண்ட நிபந்தனைகளை மீறும்போது அரசால் தமது கல்லூரிக்கு அங்கீகாரம் வழங்கப்பட்ட ஆணையில் வழங்கப்பட்ட விதிமுறைகளை கல்லூரிகள் மீறுவதாக தெரியவந்தால் இந்த அனுமதி ஆணை உடனடியாக ரத்து செய்யப்படும்.

எண்.	பள்ளியின் பெயர்	அனுமதிக்கும் மாணவர்களின் எண்ணிக்கை
1.	நகராட்சி மேல்நிலைப்பள்ளி, காவேரிப்பாக்கம்	02
2	அரசு மேல்நிலைப்பள்ளி, வீடுர்	01
3	அரசு மகளிர் மேல்நிலைப்பள்ளி, முருங்கப்பாக்கம்	04
4	அரசு மேல்நிலைப்பள்ளி, பெரியதச்சூர்	01
5	அரசு மேல்நிலைப்பள்ளி, நொளம்பூர்	01
6	அரசு மேல்நிலைப்பள்ளி, தேவனூர்	01
7	அரசு மேல்நிலைப்பள்ளி, எண்டியூர்	04
8	அரசு உயர்நிலைப்பள்ளி, கூட்டேரிப்பட்டு	01
9	அரசு மேல்நிலைப்பள்ளி, சாரம்	05
10	குகூலால் சந்தி நிதி உதவிபெறும் மேல்நிலைப்பள்ளி திண்டிவனம்	03
11	தாசூர் மெட்ரிக்மேல்நிலைப்பள்ளி திண்டிவனம்	05
	மொத்தம்	28

பெறுநர் :

சம்மந்தப்பட்ட பள்ளி தலைமை ஆசிரியர்கள்

முதன்மைக் கல்வி அலுவலர்
விழுப்புரம்.

21/11/22

நகல்:- முதல்வர்,

டாக்டர் ராஜாபாதர் கல்வியியல் கல்லூரி,
திண்டிவனம்.

TAMIL NADU FIRE AND RESCUE SERVICE DEPARTMENT

FIRE SERVICE LICENCE

(Under section 13 of the Tamil Nadu Fire and Rescue Service Act- 1985 and with
Tamil Nadu Fire and Rescue Service rules 1990 Appendix III)

K.Dis.No:10367/B1/2023

Date :01.12.2023

Licence is hereby granted Under section 13 of the Tamil Nadu Fire and Rescue Service Act 1985 for **COLLEGE OF EDUCATION** in the name of **“Dr.RAJABATHER – TAGORE WOMEN TEACHER’S TRAINING COLLEGE”** situated at the premises R.S.No. 12/1, Krishnaveni Nagar, Kilgudalore Village, Melpettai Village, Tindivanam Taluk, Villupuram District. Subject to the condition noted thereon and such other conditions as may be prescribed. This Premises was inspected by District Officer, Villupuram on 30.11.2023. This License is hereby Renewed for one year from the date of Issue.

CONDITIONS

1. The Following Fire extinguishers installed in the premises should be maintained properly.
2. All Fixed installation should be maintained Properly as Per NBC 2016
3. Mock drill should be conducted every year.
4. Elementary firefighting training should be given to the employee from fire service department.
5. Register of Fire Extinguisher should be maintained as per Form II & III respectively.
6. Housekeeping should be maintained neat and clean.

Office Seal



[Signature]
District Officer
Fire & Rescue Service,
Villupuram District

TO:

M/S Dr.RAJABATHER-TAGORE WOMEN
TEACHER’S TRAINING COLLEGE,
Krishnaveni Nagar,
Kilgudalore Village, Melpettai Post,
Tindivanam Taluk,
Villupuram District.

GOVERNMENT OF TAMILNADU
DEPARTMENT OF PUBLIC HEALTH AND PREVENTIVE MEDICINE

R. No. 93-25 /B3/2022

Office of the Deputy Director of Health
Services, Villupuram District.
Dated 22.12.2022

6A. SANITARY CERTIFICATE- 2022-2023

Certify that **Dr. RAJABATHER- TAGORE WOMEN TEACHER'S
TRAINING COLLEGE, KRISHNAVENI NAGAR, TINDIVANAM To AVANIPUR MAIN
ROAD, KILGUDALORE VILLAGE, MELPETTAI POST, OLAKKUR BLOCK,
TINDIVANAM TALUK, VILLUPURAM DISTRICT-604 307.**

has been inspected and the building and premises are found satisfactory
on the following aspects.

- That the accommodation provided for each of the several classes is sufficient for the minimum number of pupils taught there in and is properly ventilated and lighted.
- That the building is maintained in substantial repair.
- That the premises are neat and clean.
- That the latrine arrangements are adequate and satisfactory.
- That the supply of drinking water is wholesome.
- That in all other necessary aspects the sanitation is satisfactory.
- That the Tobacco use prevention sign boards are exhibited in the school campus and the school is "Free from smoking".

This Certificate is issued subject to the followings conditions.

- The garbage generated within the School Premises should be collected and disposed by appointing required sanitary staff and shall not be burnt or kept for more than 24 hours in the school premises.
- Usage of plastic carry bags in the school is prohibited.
- Fire Precautionary measures and first aid box should be available as per current norms.
- Overhead tanks and water sumps, septic tanks shall be hermetically sealed and scientifically closed and shall not be breeding sources of mosquitoes.
- Drinking water shall be chlorinated and shall have 0.5 ppm of residual chlorine. If any other water disinfection method is followed, should have adequate documented maintenance.

Contd -2

- Fly / Mosquitoes breeding shall not be permitted within school premises.
- Hot lime wash / color wash to be done once a year.
- "No Smoking and No Spitting Zone" and that "Smoking or Spitting here is an Offence" in Tamil and English shall be displayed.
- No sale of tobacco within the radius of 100 meters of the educational institution. (Head Master / Principal should ensure)
- Any school absenteeism of school students in mass or for a long period of time due to sickness by cold, fever, rashes etc. should be reported to the local health authorities as early as possible.
- Timely vaccinations as prescribed by the Government should be done for the children at appropriate age by the Government health care providers or private health care providers (proof to be produced in the prescribed format).


This certificate issued is liable to be cancelled at any time on infringement of any of the above said conditions and for improper maintenance of sanitation, improper maintenance of building as well as toilets in the school.

Certificate is valid for the period of one year from the date of issue.

There after it will be renewed by the Concern School/College management.


Date: 22.12.2022

Place: Olakkur.

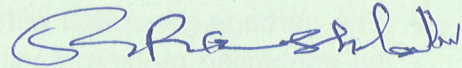

BLOCK HEALTH SUPERVISOR,
OLAKKUR BLOCK,
GOVT. PRIMARY HEALTH CENTRE,
OLAKKUR,
VILLUPURAM DISTRICT.

Countersigned By



Deputy Director of Health Services
Villupuram - 605 602.

Shri V. SURESH, B.E. (Civil), FIV, MIE

P.G. Diploma in Quantity Surveying & Valuation / Concrete Technology
& Design of Concrete Structures / Business Administration

★ CHARTERED ENGINEER

★ Govt. Registered Valuer (Under Indian Wealth Tax Act - Immovable Properties)

★ Govt. Registered Engineer (Under Tamilnadu Building Licencing Act - Villupuram Dist.)

★ Govt. Approved Engineer (Under Indian Factories Act. Tamilnadu Factory Rules)

★ Approved Valuer - Banks

Address :

D.No: 1/A1, KottadiRaman Street,
(D.No: 1/A1, கெட்டிராமன் தெரு)
First Floor, Ward No. 11,
(Near ICICI Bank),
TINDIVANAM - 604 001
Villupuram District, Tamil Nadu
Cell : 94436 67684

CERTIFICATE OF STRUCTURAL SOUNDNESS OF BUILDING

(STATEMENT ACCOMPANYING FORM - A)

- 1) Door Number of the Building : Dr RAJABATHER - TAGORE WOMEN
TEACHER TRAINING COLLEGE,
- 2) Location, Street Number, Ward Number, Name of Place, ie., Corporation / Township Cantonment etc., : New Survey No.12 / 1,
Tindivanam To Avanipur Main Road,
KILGUDALUR Village, Tindivanam Taluka,
Villupuram District.
- 3) Approximate Cost of Construction : ₹35,00,000/-
- 4) Year of Construction : Block A - Year 2010, Block B - Year 2010.
- 5) Purpose for which the Building is being used or proposed to be used : For Teacher Training College.
- 6) Purpose for which the Building has been Hitherto used : For Teacher Training College.
- 7) Details of Construction of the Building (Particulars of the Foundation Soil, Specifications to the Various parts under)
- | | |
|-----------------------------------|--|
| A) Foundation | : Rcc Column Footings |
| B) Basement | : Brickwork in CM |
| C) Superstructure | : Brickwork in CM |
| D) Floor and Roof are to be Given | : Ceramic tiled Flooring & Cement flooring |
| E) Plinth - Area of the Building | : |
- BLOCK - A :**
- Ground floor, Rcc Roof (Class Rooms, Staircases, Passageway) = 154'0" x 29'0" = 4466 Sft.
First floor, Rcc Roof (Class Rooms, Staircases, Balcony) = 154'0" x 29'0" = 4466 Sft.
Second floor, Rcc Roof (Class Rooms , Hall, Staircases, Balcony) = 154'0" x 29'0" = 4466 Sft.
- Block -B**
- Ground floor, Steelsheet Roof (Toilets for Girls & Boys) = 43'0" x 22'0" = 946 Sft.
- 8) Period for which the Certificate /Licence is Required : 2.6.2022 To 1.6.2025 (3 Years).
- 9) Number of Persons to be Accomodated : 500 Persons
- 10) Applicant Name, Phone Number : Mrs GangaRajabather, w/o K.C.Rajabather
Chairman



V. Suresh

Er. V. SURESH, B.E., (Civil), FIV, MIE.,
DISTRICT PANEL ENGINEER
Registered under District Collector, Villupuram.
RC.No.H3/2326/16
No.1/A1, Kottadi Raman Street, 1st Floor,
Ward No.11, Tindivanam - 604 001.
Cell: 94436 67684

Continued in Page - 2

ANNEXURE TO STATEMENT ACCOMPANYING FORM - A

Certified that No Additional or Alteration has been Made to the Existing Building
or Portion of a Building for which this Application has been Made. I undertake to Obtain a Fresh
Certificate/Licence in case of any Addition or Alteration is made to the Existing Building or Portion of
Building. I Also undertake to obtain a Fresh Licence if the Purpose for which the Certificate/Licence
is Granted for the Use of the Building or a portion the Building Originality is changed or Altered
Subsequently. This is further To Certify that NO Thatched Buildings are used within the Premises.

2.6.2022
Tindivanam

Signature of Govt. Registered Engineer / Seal :

V. Suresh
Er. V. SURESH, B.E., (Civil), FIV, MIE.,
DISTRICT PANEL ENGINEER
Registered under District Collector, Villupuram.
RC.No.H3/2326/16
No.1/A1, Kottadi Raman Street, 1st Floor,
Ward No.11, Tindivanam - 604 001.
Cell: 94436 67684

Enclosures : Form-B, Form-C, Form-E

R. Sangeetha Rajabekher

Signature of Owner of the Building :

04147226187

Continued in Page - 3

FORM -B

**FORM OF CERTIFICATE OF STRUCTURAL SOUNDNESS UNDER SUB-SECTION (4)
OF SECTION 4 OF THE TAMILNADU PUBLIC BUILDINGS (Licencing) Act, 1965 (Tamilnadu Act, 13 of
OF 1965), REFERED TO IN RULE 4 OF THE TAMILNADU PUBLIC BUILDINGS (Licencing) RULES OF 1966.**

I Certify that I have Inspected the Building Mentioned in the Statement and Furnish
below its Salient Features :

1) FOUNDATION :

- a) Depth below Groundlevel : 7'0"
- b) Nature of the Soil met with at Foundation Level ? : Hard Soil
- c) Pressure at Foundation : 0.90T/Sft
- d) Probable Safe Bearing Capacity of the Soil met with at Foundation : 1.50T / Sft

2) SUPERSTRUCTURE :

- a) Maximum Stress in the Most Critical Section of Masonry ? : 3.21 T / F²
- b) Permissible Stress in Masonry : 5.00 T / F²

The Structural Soundness of the Building has been Verified by me with
Reference to ISI Loading Standards 875 (Latest Version) and other Relevant Indian Standards
Code of Practice and I Declare that the Building is Structurally Sound to be used as Building for the
Purpose Noted in Statement.

This Certificate is Valid for Period of 3 Years From 2.6.2022 .

Signature of Govt. Registered Engineer / Seal,

V. Suresh

Er. V. SURESH, B.E., (Civil), FIV, MIE.,
DISTRICT PANEL ENGINEER
Registered under District Collector, Villupuram.
RC.No.H3/2326/16
No.1/A1, Kottadi Raman Street, 1st Floor,
Ward No.11, Tindivanam - 604 001.
Cell: 94436 67684

Continued in Page -4

FORM C

(STATEMENT ACCOMPANYING STRUCTURAL SOUNDNESS CERTIFICATE)

- 1) Location of the Building, Door Number and Name of the Place : **Dr RAJABATHER - TAGORE WOMEN TEACHER TRAINING COLLEGE,**
New Survey No.12 / 1,
Tindivanam To Avanipur Main Road,
KILGUDALUR Village, Tindivanam Taluka,
Villupuram District.
- 2) Age of the Building : Block A, 12 Years. Block B = 12 Years.
- 3) Number of Storeys : Groundfloor, Firstfloor & Secondfloor.
- 4) Short Description of the Structure (Steel / Rcc Framed / or Load bearing Masonry ?) : Rcc Framed Structure.
- 5) Purpose for which the Building is Certified for use : **For Teacher Training College.**
- 6) The Period for which the Building will be Structurally sound ? : **For A Period of 3 Years from 2.6.2022.**
- 7) Number of Persons to be Accomadated : 500 Persons.
- 8) **Remarks** : **The Building is Structurally Sound, Strong, Stable and Fit To Occupy.**
- i) No Structures with Inflammable Roof must be allowed within the Premises.
- ii) Building Maintenance works shall be carried out for Every Year Once. Stagnation of water, Trees if any, shall be removed, and cracks if any in the Building shall be rectified.
- iii) This Certificate covers the above mentioned buildings Only. And Does Not include any other Structure or Buildings within the Premises for other Purposes.
- iv) This Certificate Does Not include the Eventualities Caused by Natural Calamities like High Gale, Earthquake, Heavy Rain, Cyclone, Storm, Lightining, Tsunamis, Floods, Fire, Etc.,
- v) If this Certificate is Tampered with illegally / Unauthorised without the knowledge, permission and Signature of the undersigned, this certificate will Automatically be getting Cancelled.
- vi) This Certificate is Not Conclude to any Title Dispute in Respect of the Property / Building.
- vii) Unused Buildings, if any, shall be removed.
- viii) Open Terrace, Corridor and Staircases to Open Terraces, if any, must be Barred.
- ix) Rainwater Harvesting Structures must be Provided.
- x) This Certificate has been issued based on Physical inspection of the Premises.

Signature of Govt. Registered Engineer, Seal,

Continued in Page -5

V - Suresh
Er. V. SURESH, B.E., (Civil), FIV, MIE.,
DISTRICT PANEL ENGINEER
Registered under District Collector, Villupuram.
RC.No.H3/2326/16
No.1/A1, Kottadi Raman Street, 1st Floor,
Ward No.11, Tindivanam - 604 001.
Cell: 94436 67684

(FORM - E)

**(FORM OF REPORT TO BE MADE TO THE COMPETENT AUTHORITY BY INSPECTING AUTHORITIES
FOR OFFICERS APPOINTED UNDER OTHER ACT UNDER SECTION 28 OF THE MADRAS
PUBLIC BUILDINGS LICENCING ACT 1965 (MADRAS ACT 13 OF 1965) REFERRED TO IN
RULE 7 OF THE MADRAS PUBLIC BUILDINGS LICENCING RULES 1966).**

- 1) Name and Designation of Inspecting Authority or Officer
Appointed or Having Jurisdiction under any other
Act or Law
- Er V. SURESH, B.E.(civil), FIV, MIE,
District Panel Engineer Class I
(including Kallakurichi)
D.No.1/A1 Kottadi Raman St., Firstfloor,
(Near Icici Bank),
TINDIVANAM - 604 001. Villupuram District.
- 2) Location of the Building Inspected, D.No, Street No.
Name of Place i.e. Municipal corporation/ Municipality/
Panchayath or Panchayath Union / Township /
Cantonment.
- Dr RAJABATHER - TAGORE WOMEN TEACHER
TRAINING COLLEGE,
New Survey No.12 / 1,
Tindivanam To Avanipur Main Road,
KILGUDALUR Village, Tindivanam Taluka,
Villupuram District.
- 3) Date of Inspection
- : 1.6.2022.
- 4) Purpose for which the Building is used
- : For Teacher Training College.
- 5) Nature of Defects
- : Nil
- 6) Suggestion of Rectifying Defects
- : Nil
- 7) If in a Dangerous Condition, immediate Action
to be Taken
- : Nil

Signature of Govt. Registered Engineer / Seal,

V. Suresh
Er. V. SURESH, B.E.,(Civil), FIV, MIE.,
DISTRICT PANEL ENGINEER
Registered under District Collector, Villupuram.
RC.No.H3/2326/16
No.1/A1, Kottadi Raman Street, 1st Floor,
Ward No.11, Tindivanam - 604 001.
Cell: 94436 67684

PROCEEDINGS OF THE COLLECTOR OF VILUPPURAM DISTRICT

PRESENT: Dr.L. Subramanian, I.A.S.,

No.H3/2326/2016

Date: 21.02.2017.

Sub: Tamil Nadu Public Licensing Act 1965 Inclusion of the name of Thiru.V.Suresh in the Panel of private practicing Engineer under class-I (one)/ Category in Viluppuram District – Orders issued – Regarding

Ref: 1) Thir.V.Suresh, Engineer No 1/A1 Kottadi Raman Street, Near ICIC Bank, ward No.11, Tindivanam, Viluppuram District representation
2) This office Lr.No.RC.H3/2326/2016, dated: 02.08.2016 addressed to the Engineer – in –chief WRO, Chennai-5.
3) From the Engineer in Chief Engineer(General) Public works Department Lr No. AEE/T1/AE37105/2016, dated: 27.01.2017.

ORDER:

- 1) In the reference 1st cited. Thiru.V.Suresh, S/O.P.Venugopal, Tindivanam has submitted a petition requesting to include his name in the panel of private Engineer under class-I (one) Category in Viluppuram District.
- 2) In the reference 2nd cited, A proposal has been sent to the Engineer in Chief (WRD) and Chief Engineer(General) Public Works Department, Chennai recommending to include his name in the panel of private Engineers under class-I (one) category to Viluppuram District.
- 3) In the reference 3rd cited the Engineer in chief, Chennai has stated that the Board of Engineer meeting held on 11.01.2017 has approved and recommended the name of Thiru.V.Suresh , S/O.P.Venugopal, Tindivanam for inclusion registering in the panel of private Engineer under Class-I (The Building , the cost of which exceeds Rs.20.00 Lakhs but not exceeding Rs. 50.00 Lakhs) in Viluppuram District.
- 4) Based on the recommendation of the Engineer in Chief.(WRD) and Chief Engineer(General) Public works Department, Chennai, the name of Thiru.V.Suresh , S/O.P.Venugopal is ordered to be included in the panel of private practising Engineer under class-I category (The Building , the cost of which exceeds Rs.20.00 Lakhs but not exceeding Rs. 50.00 Lakhs) in Viluppuram District.)

-2-

- 5) All Revenue Divisional Officers and Tahsildars of Viluppuram District are Instructed to accept the Public Building soundness certificates issued by Thiru.V.Suresh subject to conditions.

sd/-L.Subramanian
District Collector,
Viluppuram.


//t.c.b.o.//

1/2


for Collector 27/12/17

TO

Thiru.V.Suresh,
S/o.P.Venugopal,
No.1/A1 Kottadi Raman Street,
Ward No.11, Tindivanam,
Viluppuram District.

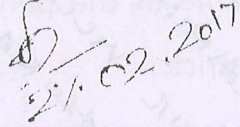
27/12/2017

Copy to: All Revenue Divisional officer's all Tahsildars of Viluppuram District.
Copy to: Stock file.

PROCEEDINGS OF THE TAHSILDAR, TINDIVANAM

PRESENT: THIRU.S.VENKATASUBRAMANIAN,

K.Dis(A1)206/2023

Dated: 17.02.2023

Sub: BUILDINGS – Public Buildings – Tindivanam Taluk – Kilgudalore Village, Melpettai post, R.S.No.12/1, Dr.Rajabather Tagore Women Teacher Training College – Building Licence under the Tamilnadu Public Buildings (Licensing) Act 1965 – Orders – Issued .

Ref: Application from the Principal, Dr.Rajabather Tagore Women Teacher Training College - Kilgudalore Village, Melpettai post, Tindivanam Taluk, Dated: 09.12.2022.

ORDER:

The Principal, Dr.Rajabather Tagore Women Teacher Training College, Kilgudalore Village, Melpettai post, Villupuram District, in her application has requested to grant a license under the Tamilnadu Public Building Licensing Act -1965, for the Class Rooms Located in R.S.No.12/1, Kilgudalore Village, Melpettai post, Tindivanam Taluk, Villupuram District. The Principal, has remitted a sum of Rs.3,000/- in Challan No.20221209012958, dated:09.12.2022, and 20230202025945, dated: 02.02.2023 at State Bank Of India Via Online Process. Necessary structural soundness certificate has been issued by Registered Er.V.Suresh,B.E(Civil) F.I.V.,M.I.E., District Panel Engineer, Kottadi Raman Street, Tindivanam – 604 001 for the issue of stability certificate.

Hence the Building Licence granted to the Principal, Dr.Rajabather Tagore Women Teacher Training College, Kilgudalore Village, Melpettai post, Tindivanam Taluk, Villupuram District. for the following building under the Tamil Nadu Public Building Licensing Act - 1965 is issued for the period from 01.06.2022 to 31.05.2025 (3 years) both days inclusive.

Licence No	: 35/2014.
Location of the Building	: R.S.No.12/1, Kilgudalore Village, Tindivanam Taluk, Villupuram District.
Purpose for which the Licence is issued	: For conducting Classes Rooms.

TAHSILDAR,
TINDIVANAM.

To:

The Principal,
Dr.Rajabather Tagore Women Teacher Training College,
Kilgudalore Village,
Melpettai post,
Tindivanam Taluk,
Villupuram District.



17022023

FORM -D

FORM OF LICENCE UNDER SUB SECTION OF SECTION 6 OF THE MADRAS PUBLIC
BUILDING (LICENSING) ACT 1965 (MADRAS ACT 1965) REFERRING TO RULE 6 OF THE
MADRAS PUBLIC BUILDING LICENCING RULES 1965.

LICENCE


Licence No. 35/2014.

Fees Rs.3000/-

LICENCE is hereby granted to The Principal, Dr.Rajabather Tagore Women Teacher Training College, Kilgudalore Village, Melpettai post, Tindivanam Taluk, Villupuram District for the purpose and in respect of the building specified in the statement below and subject to the conditions and for the period mentioned here under.

The period of validity of the License shall be from 01.06.2022 to 31.05.2025 (3 years) both days inclusive.

Location of the Building Door No / Street and Name of the Place	Purpose for which the Building is licensed to be used as a public Building	No. of Persons to be Accommodated.
R.S.No.12/1, Kilgudalore Village, Tindivanam Taluk, Villupuram District.	For conducting Class Rooms.	500 Nos.

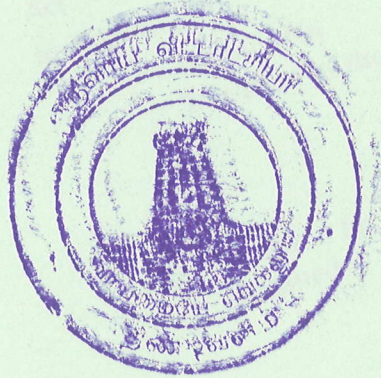

Signature of the Competent Authority
and Tahsildar, Tindivanam.

17022023